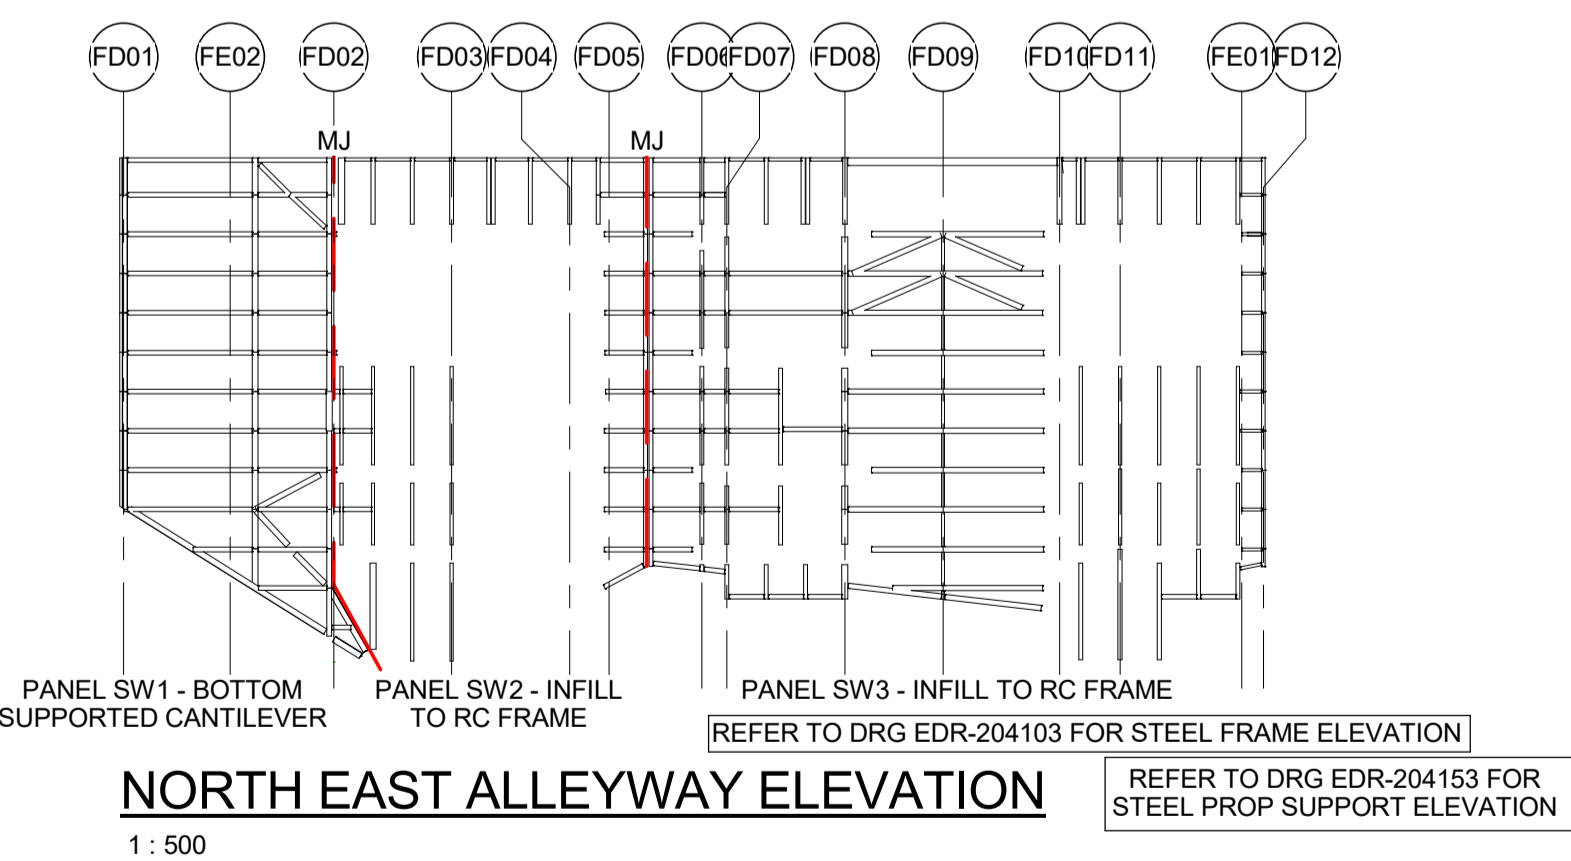
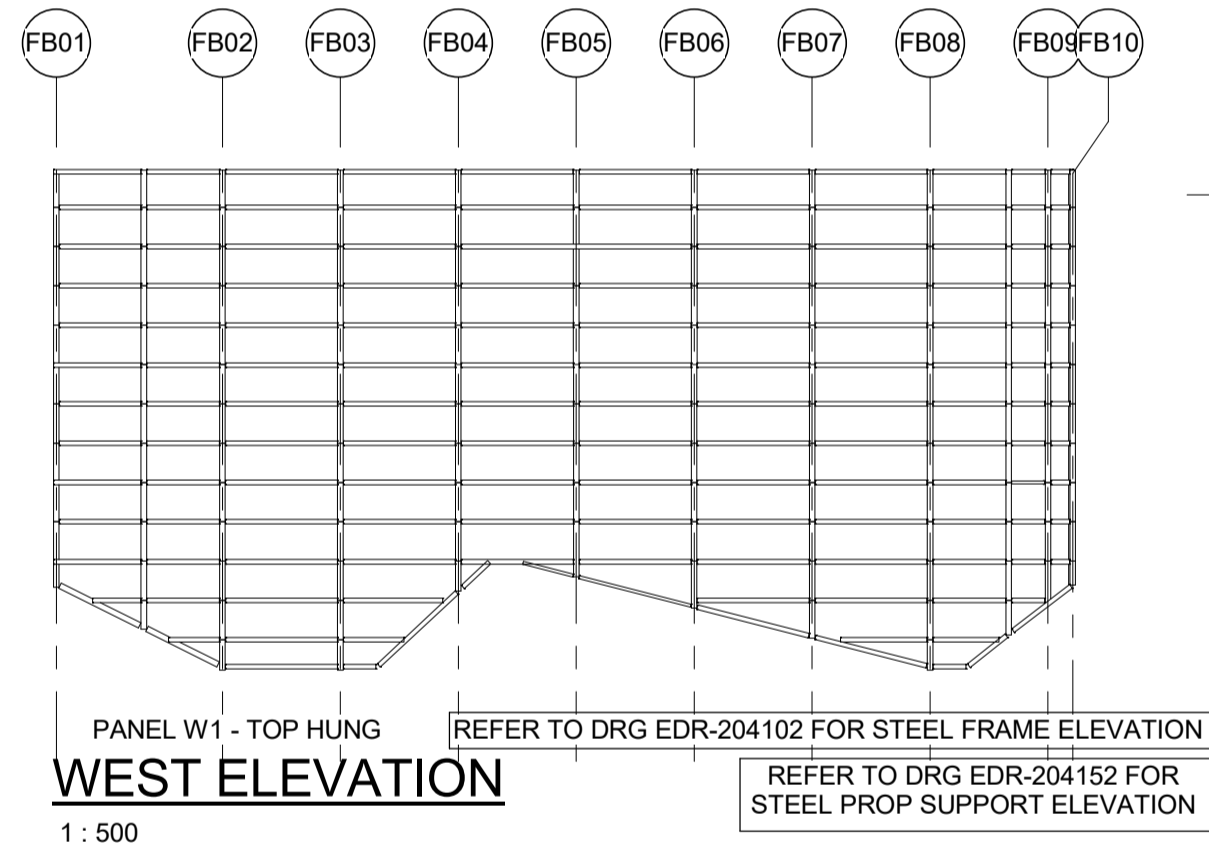


FACADE STEELWORK KEY PLAN

1 : 500

[illegible]