


DO NOT SCALE FROM THIS DRAWING

Electronic drawings once printed, are uncontrolled and may become outdated. Refer to Aconex for current revision.

3/23/2018 12:26:54 PM

M-BAR-1F4TS0-CB00-BIM-000008-Facade.rvt

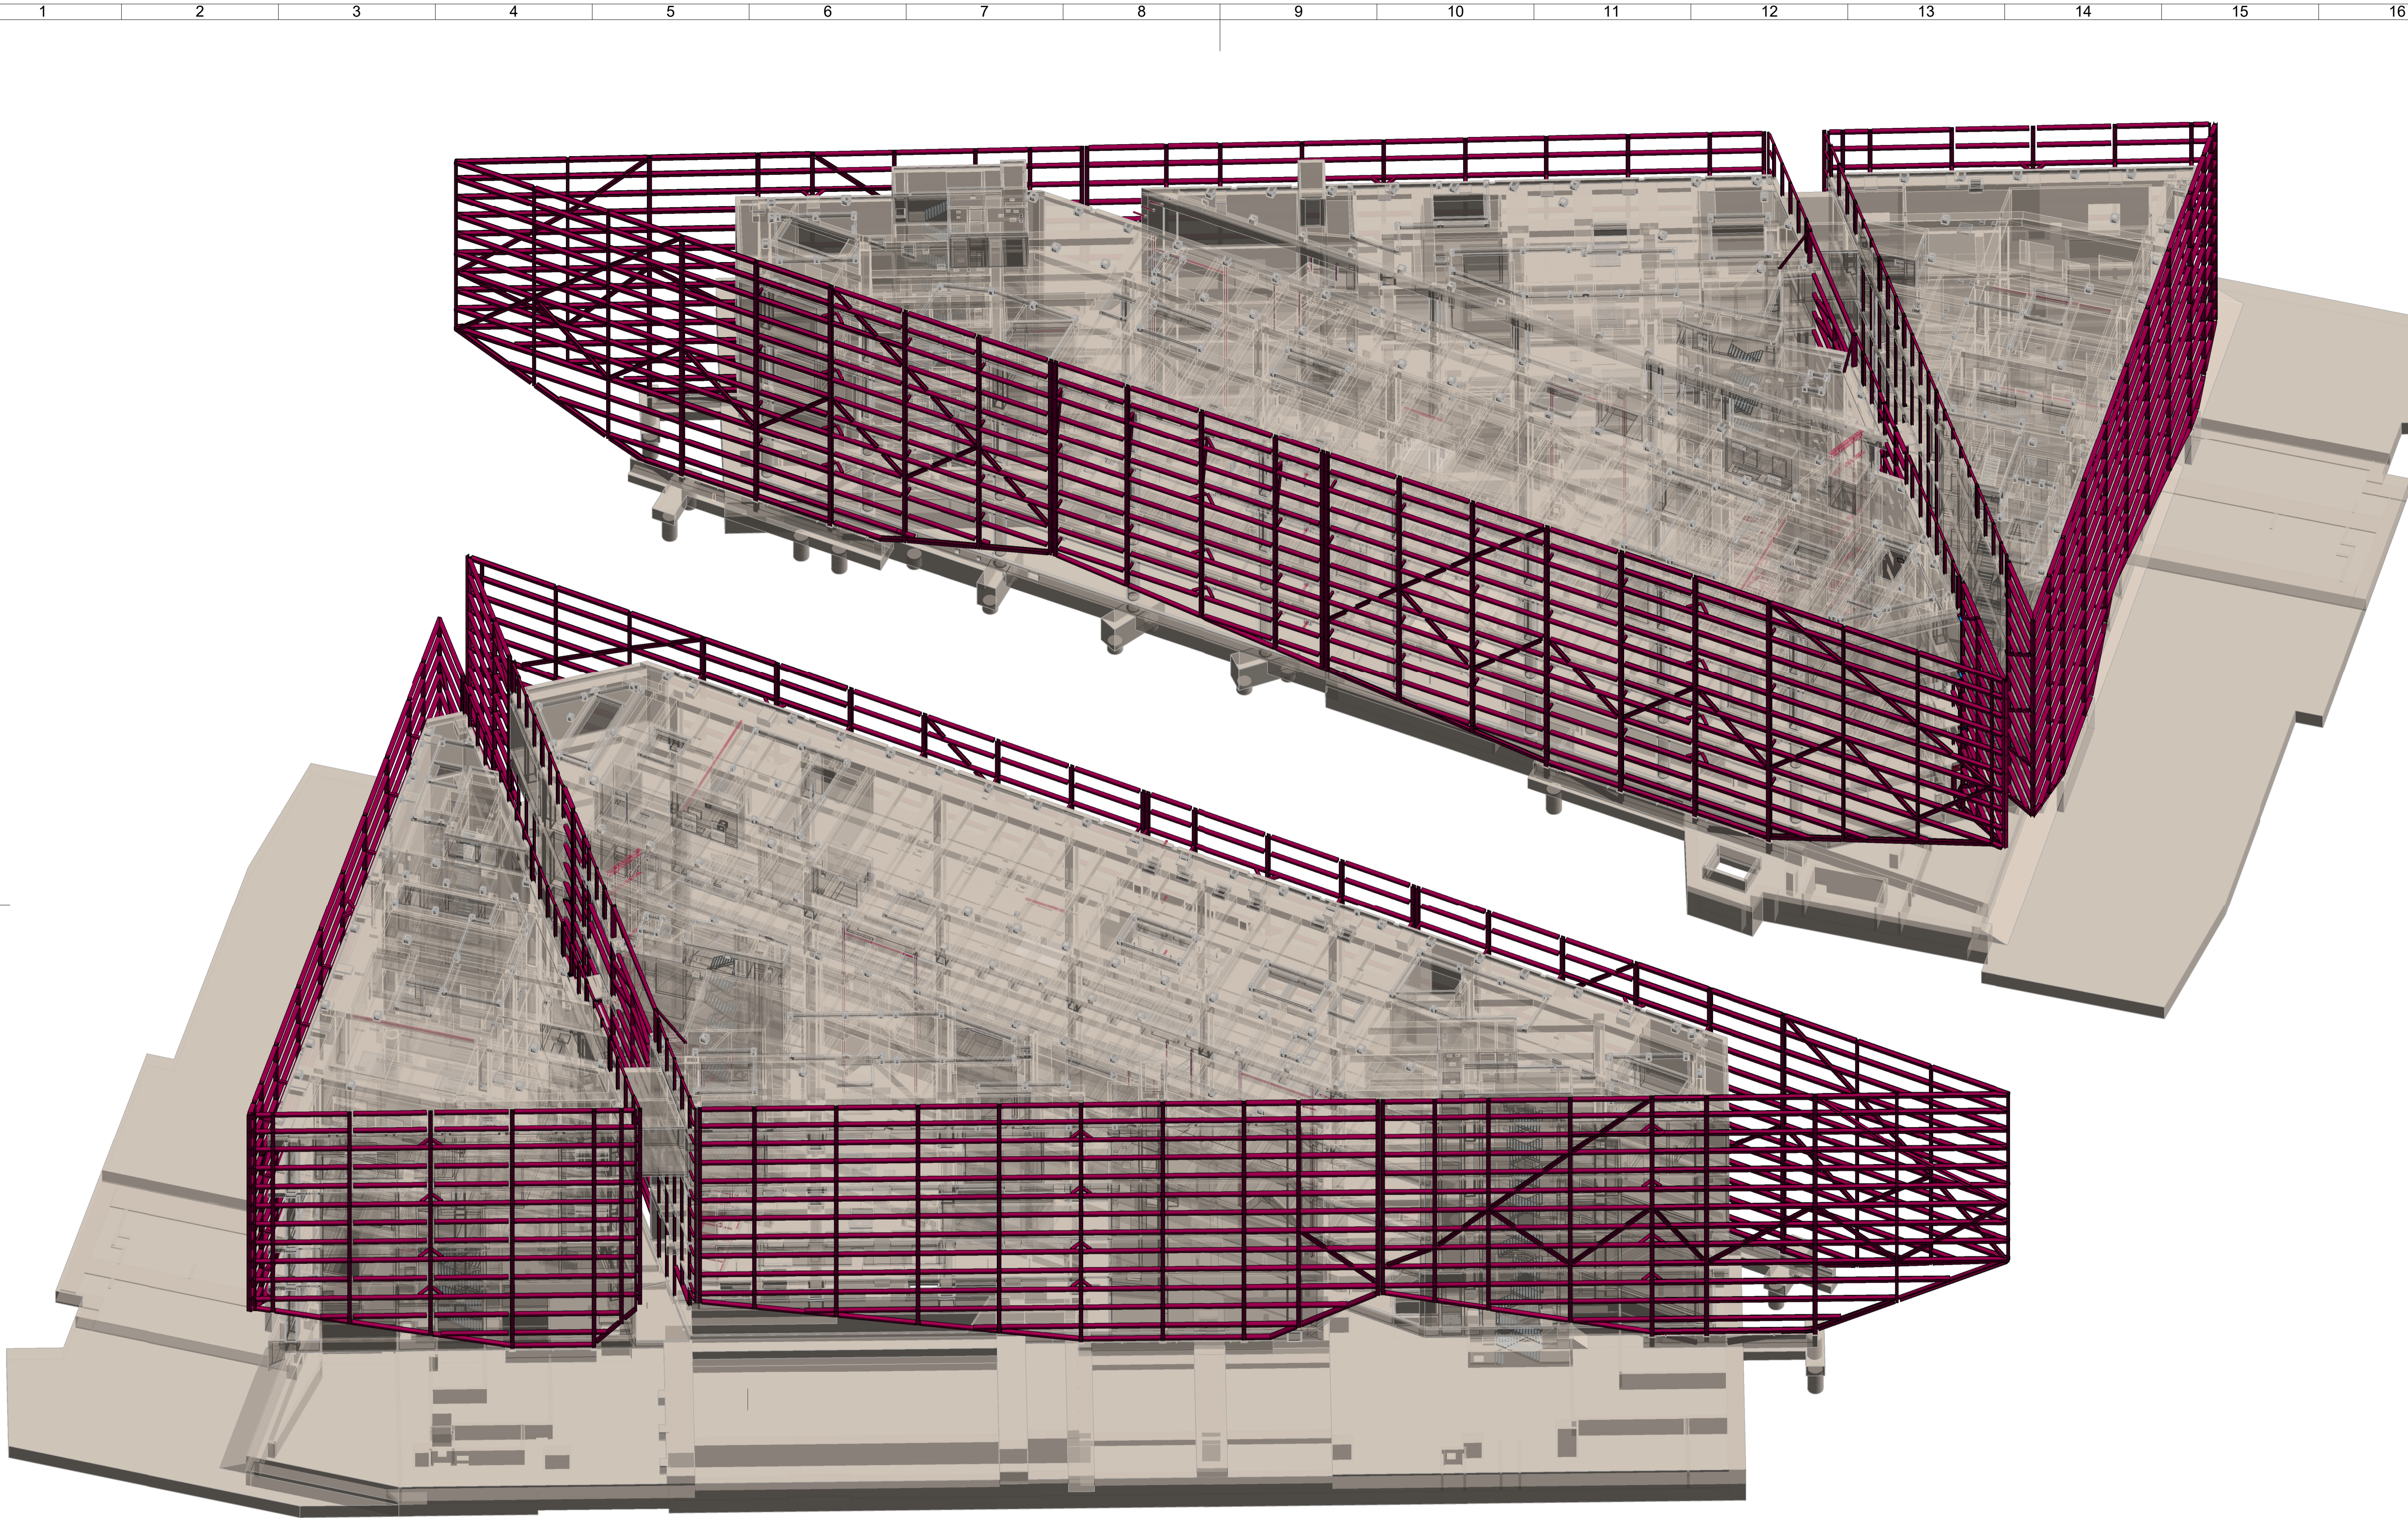


REVISIONS					
No	Date	Description	Drawn	Checked	Approved
000	23.03.2018	ISSUED FOR CONSTRUCTION	JDW	EA	JB

PROJECT		



الهَيَاة العامة
لتطوير مدينة الرياض

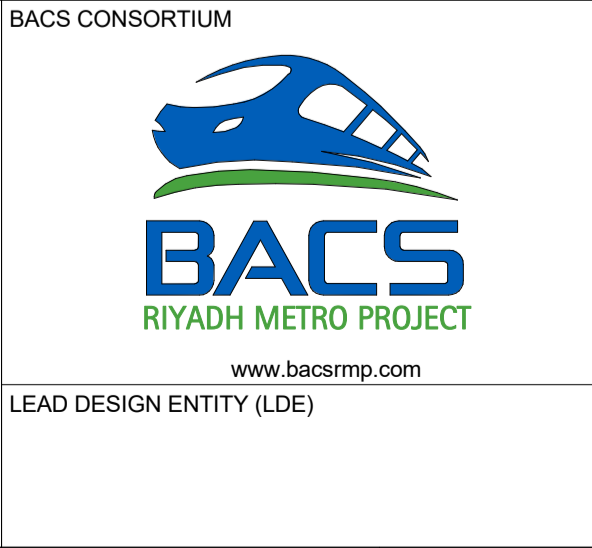

BACS CONSORTIUM

RIYADH METRO PROJECT

www.bacsrmp.com



BACS APPROVAL

This drawing has been Approved and Certified as acceptable on behalf of the BACS Consortium.

DRAWING STATUS

ISSUED FOR CONSTRUCTION

CONSULTANT / SUB-CONTRACTOR

ARUP

DRAWING NUMBER

M-BAR-1F4TS0-CB00-EDR-204400

REVISION

000